




LELAND LAMAR ARCHITECTURE
 10000
 10000
 10000

31
Blue Line Position Co.



CAROL A. JACKSON
 ARCHITECTURE
 10000
 10000

Blue Line Position Co.
 120 CHESTNUT DRIVE
 WAKAHACHIE, TEXAS 75165
 OFFICE (972) 935-9710
 WWW.BLUELINEPOSITION.COM

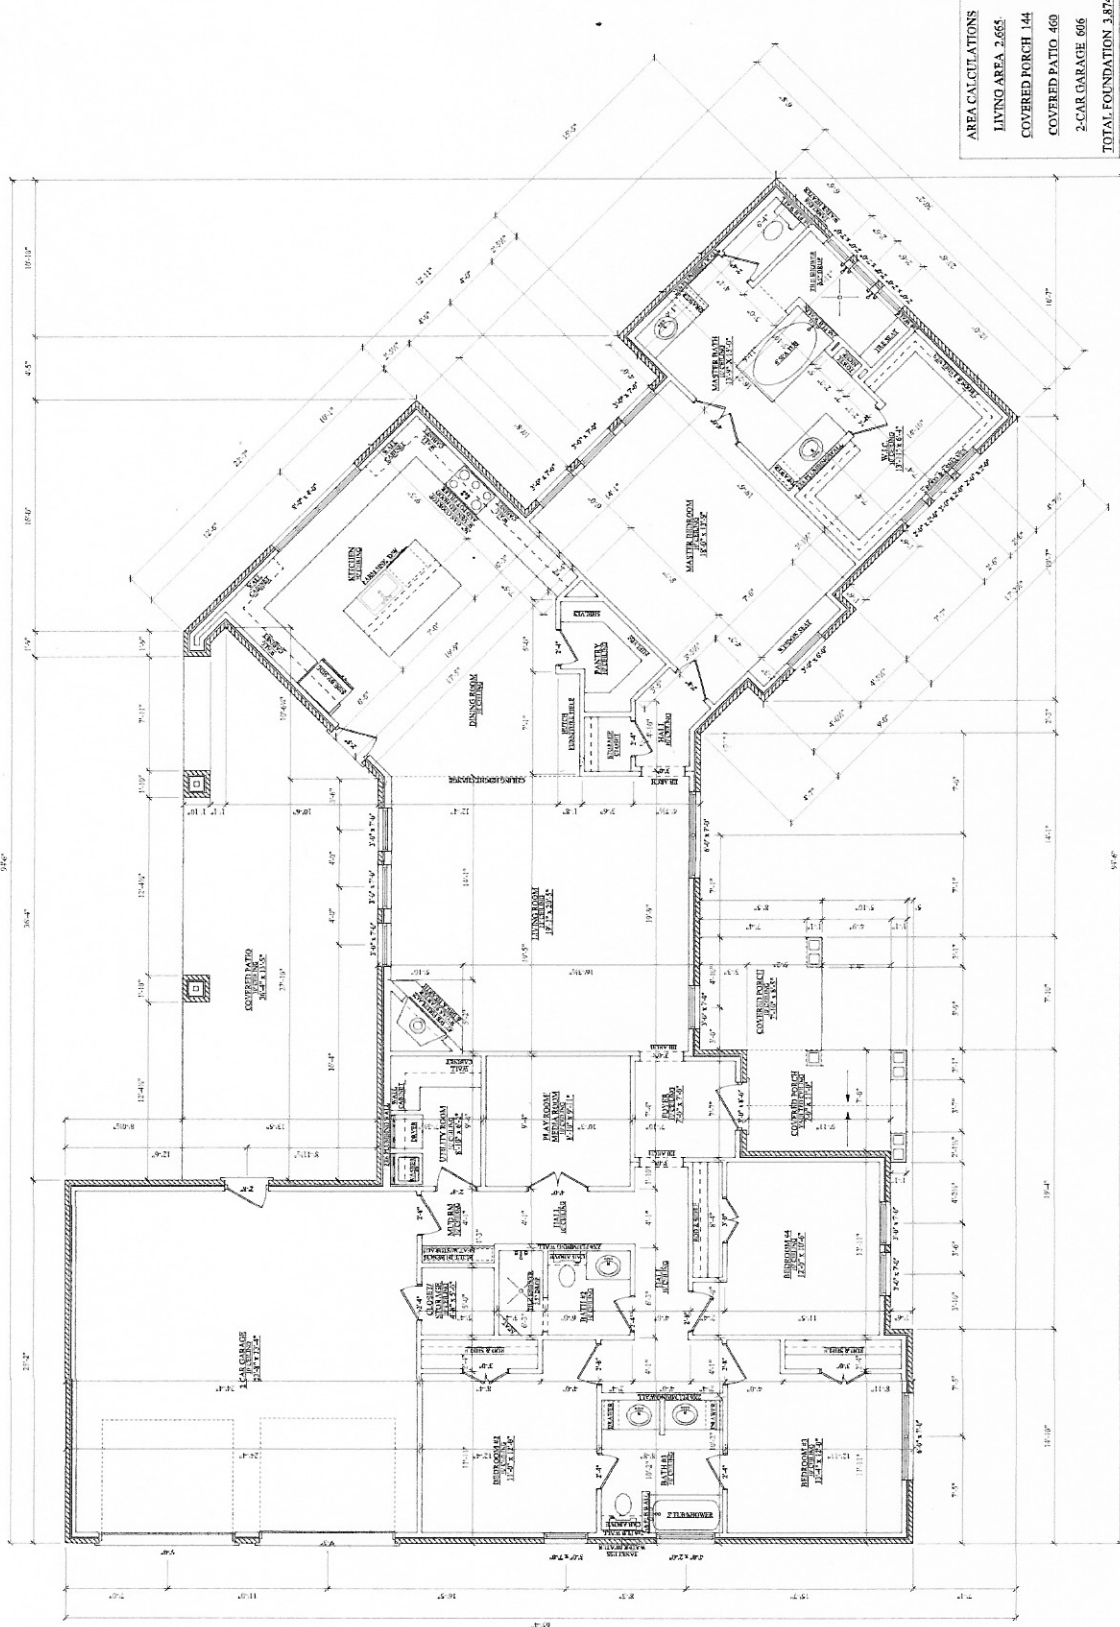

AREA CALCULATIONS

LIVING AREA	2,664
COVERED PORCH	144
COVERED PATIO	460
2-CAR GARAGE	606
TOTAL FOUNDATION	3,874

FLOOR PLAN
 SCALE: 1/4" = 1'-0"

Notes:

1. This plan was prepared by the Architect and Engineer.
2. The Architect and Engineer are not responsible for the construction of the building.
